




平面図
S= 1 : 40

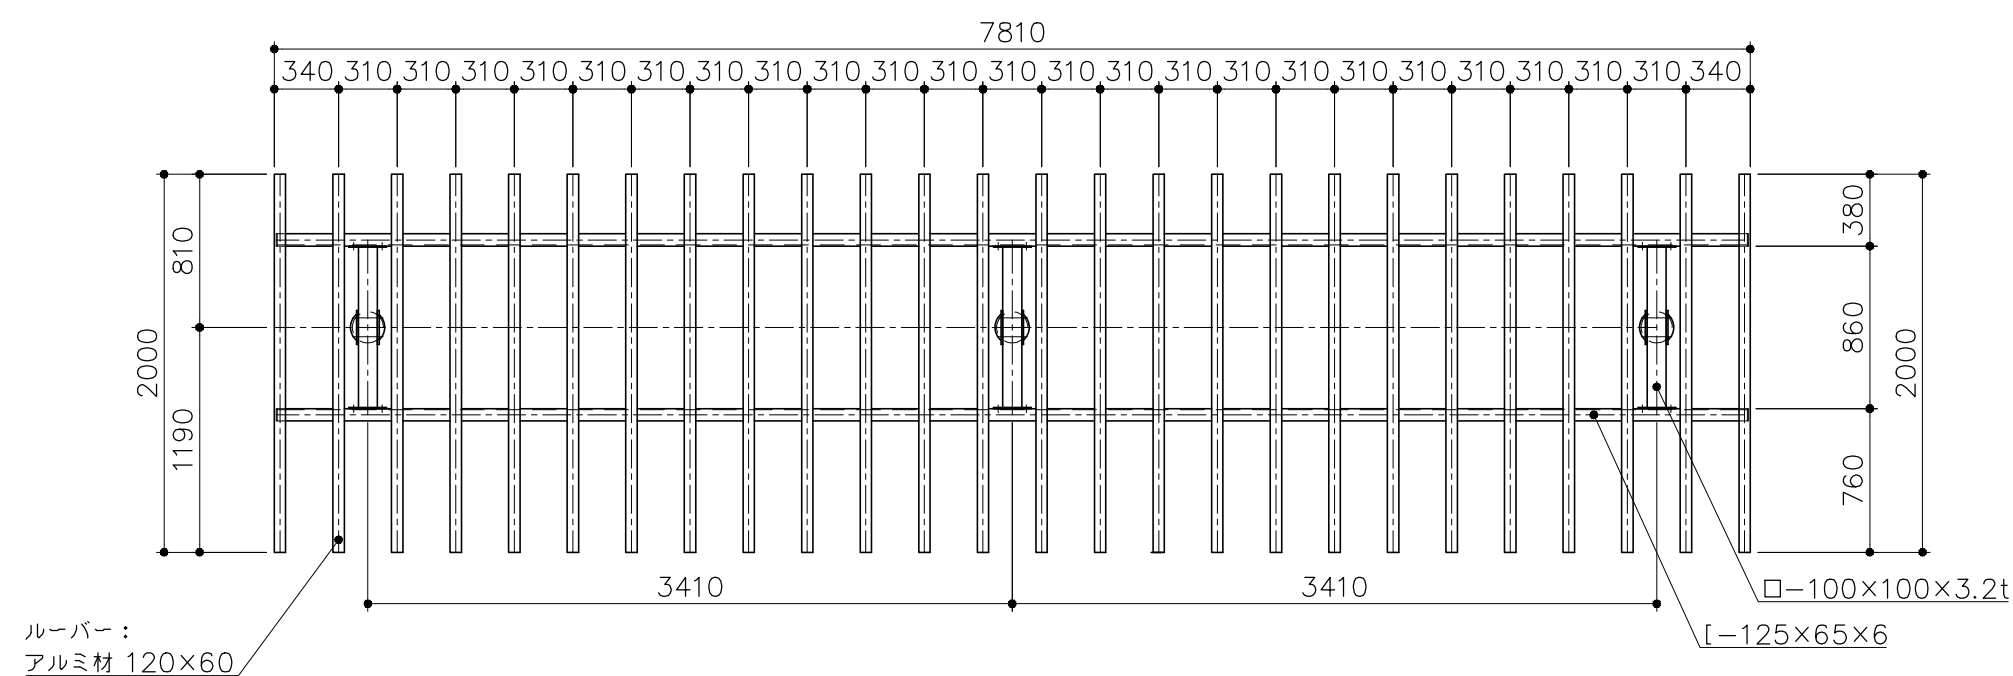


立面图
S= 1 : 40

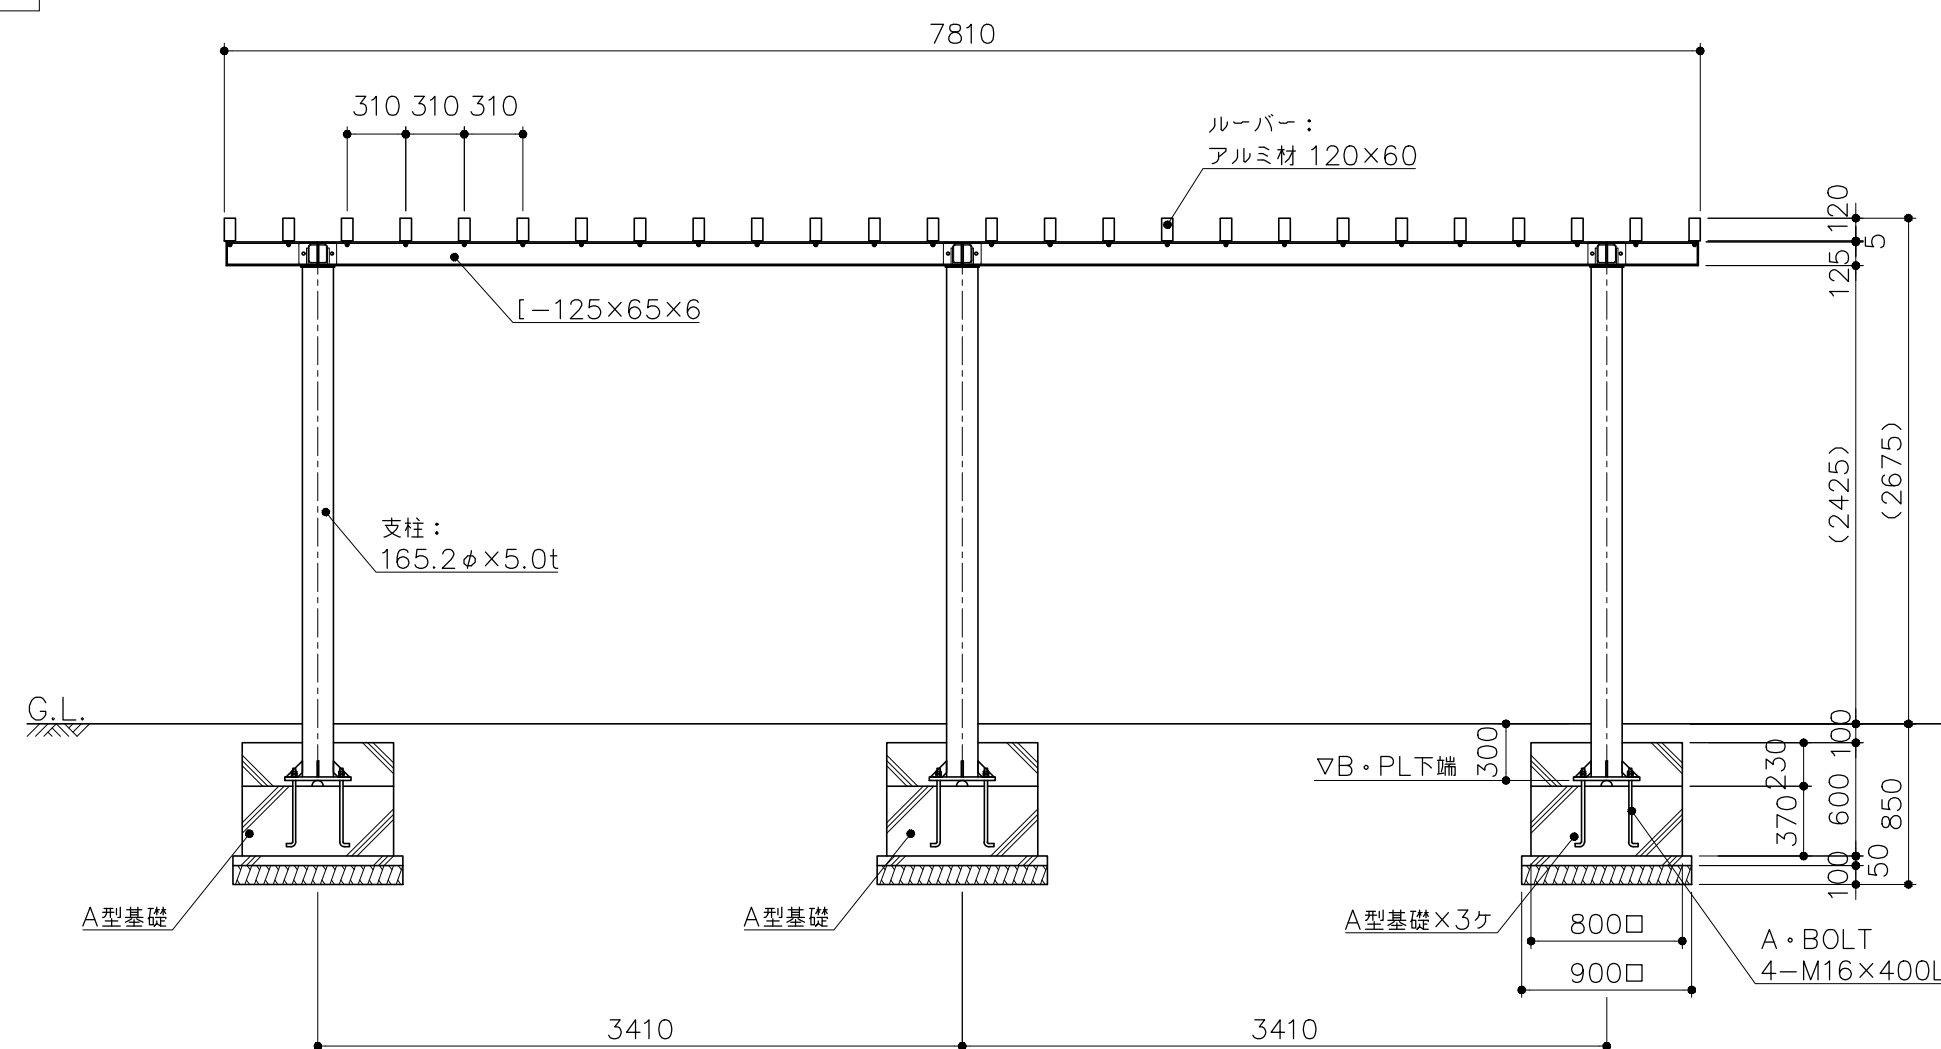

基礎平面図
S= 1 : 40

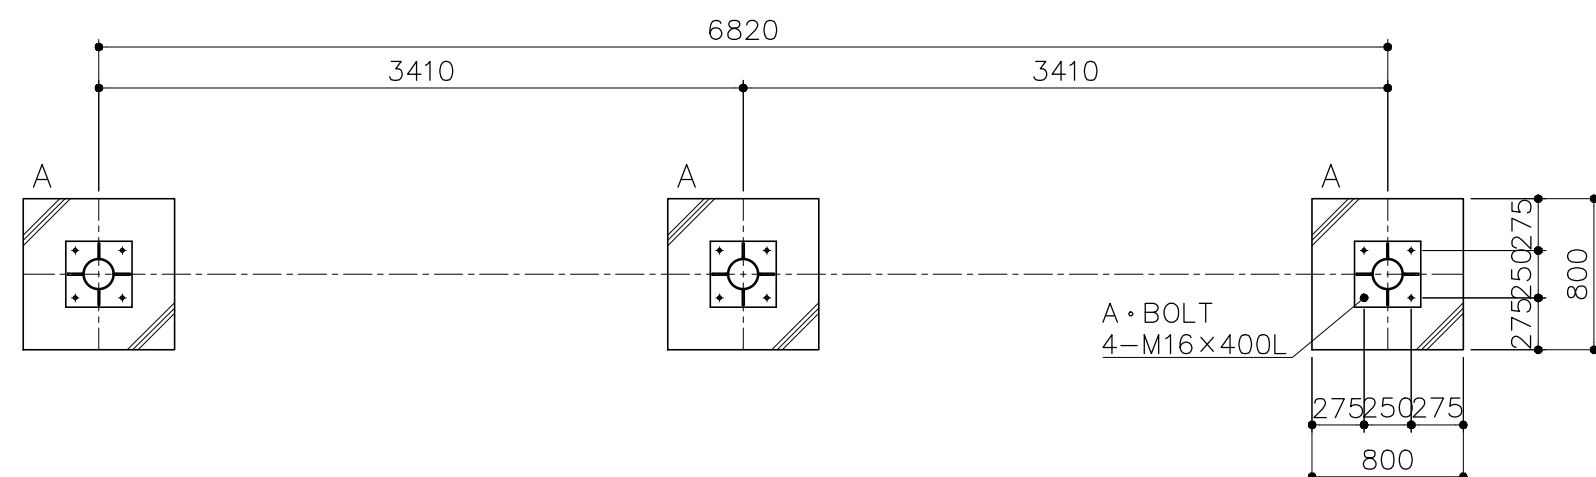

側面図
S = 1 : 40

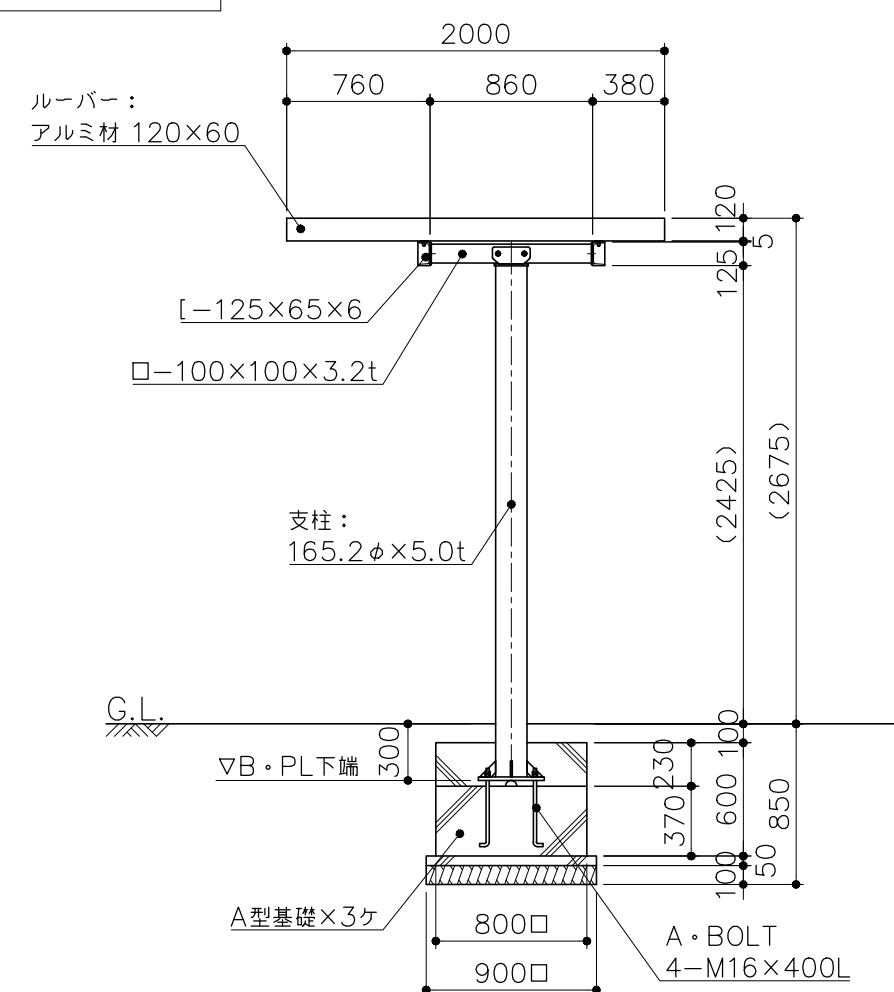

アンカープラン
S = 1:10

